

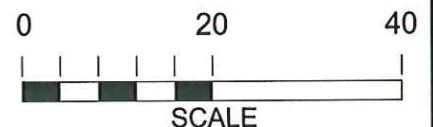


TYPICAL SITE PLAN EXAMPLE

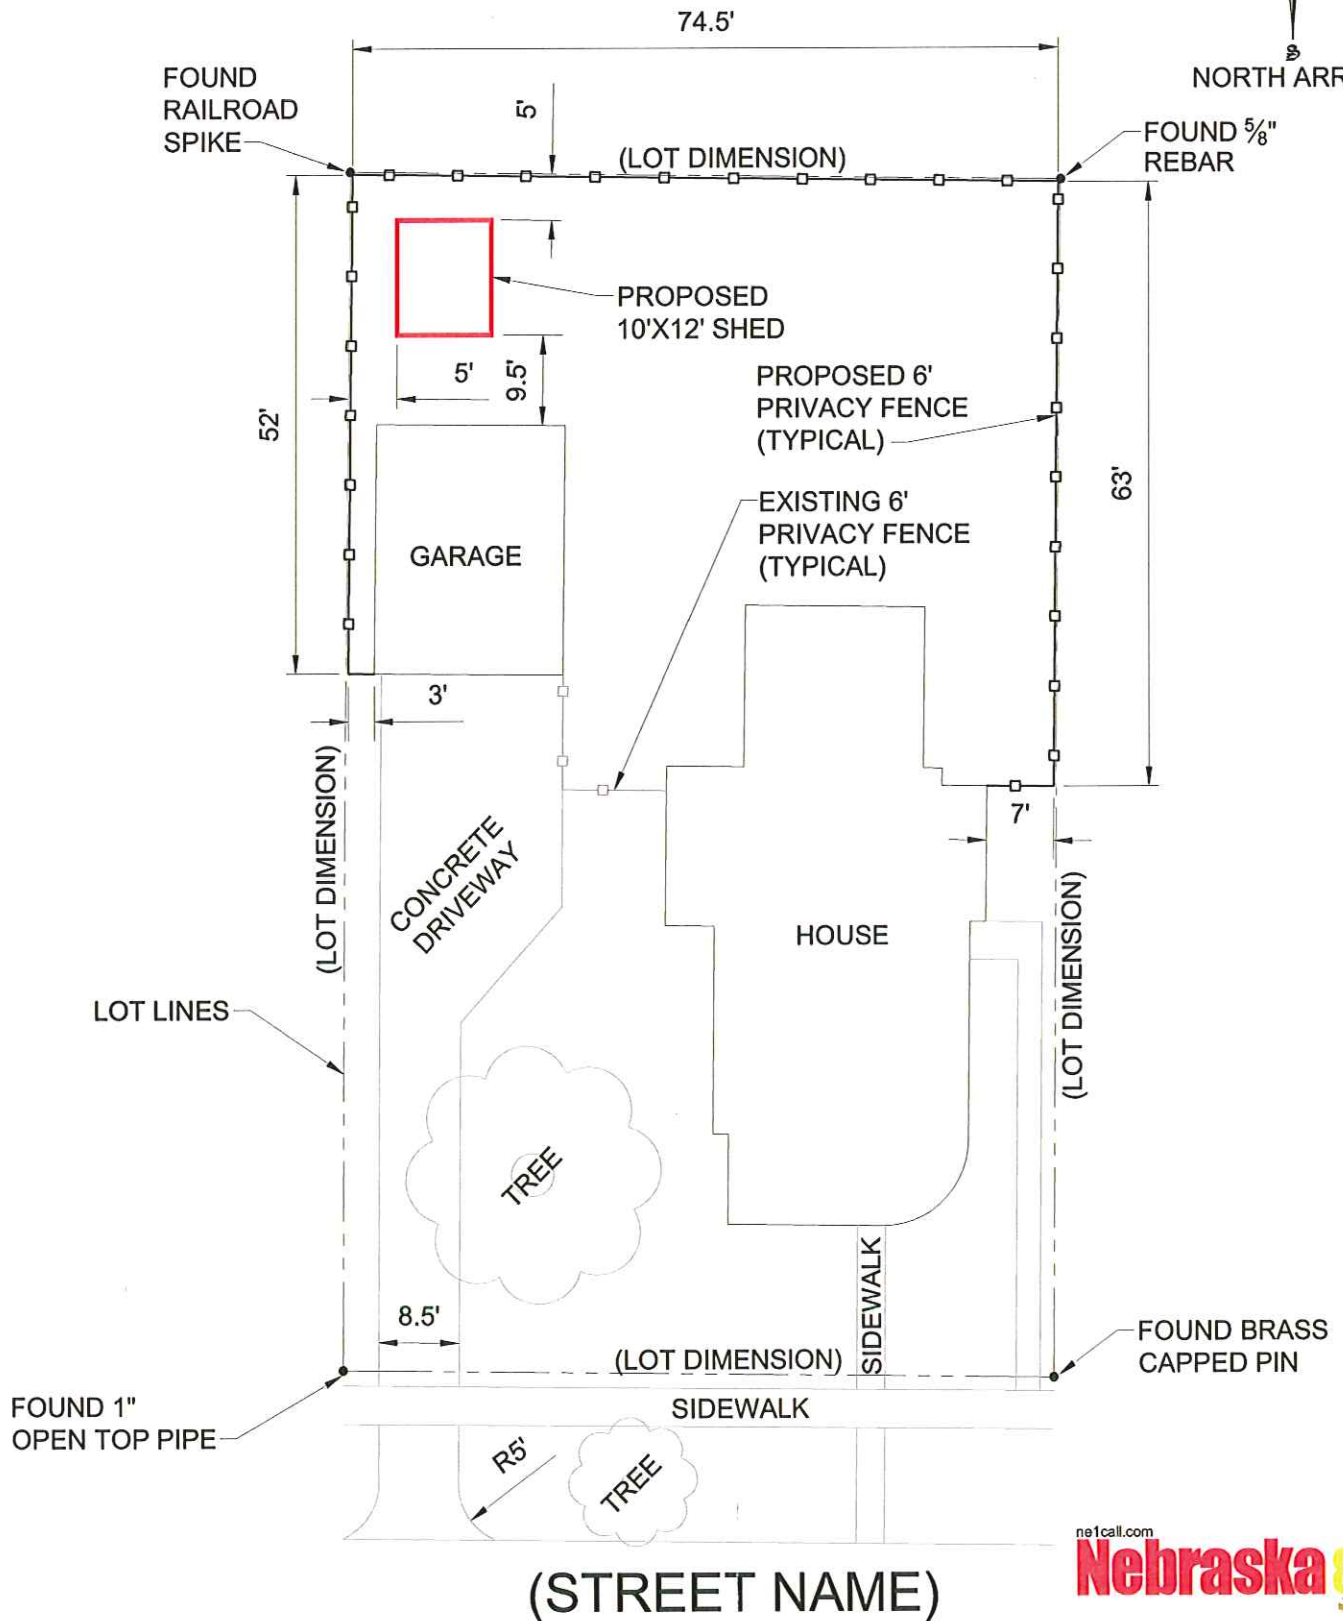

BASEMENT FINISH FOR III E. THIRD ST. 1,074 FINISHED SF.
SCALE 3/16" = 1'-0"

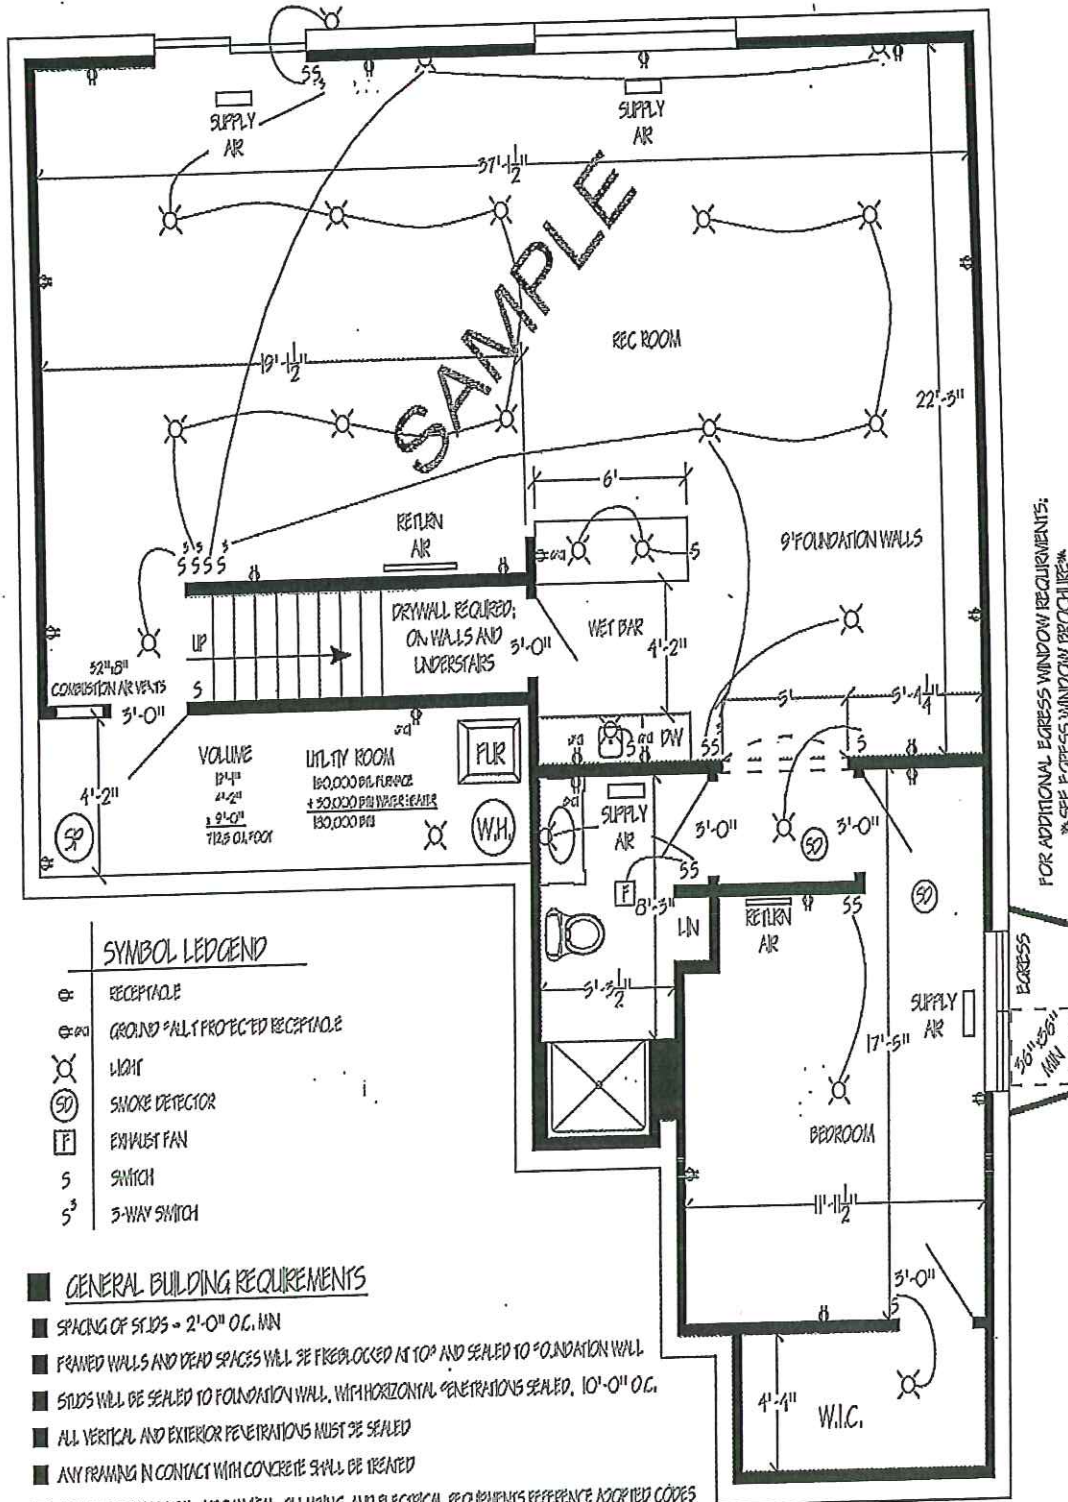

SYMBOL LEGEND

- ⊕ RECEPTACLE
- ⊕ GROUND & ALL PROTECTED RECEPTACLE
- ⊗ LIGHT
- ⊙ SMOKE DETECTOR
- ⊠ EXHAUST FAN
- S SWITCH
- S³ 3-WAY SWITCH

GENERAL BUILDING REQUIREMENTS

- SPACING OF STUDS = 2'-0" O.C. MIN
- FRAMED WALLS AND DEAD SPACES WILL BE FIBERGLASSED AT TOP AND SEALED TO FOUNDATION WALL
- STUDS WILL BE SEALED TO FOUNDATION WALL, WITH HORIZONTAL PENETRATIONS SEALED, 10'-0" O.C.
- ALL VERTICAL AND EXTERIOR PENETRATIONS MUST BE SEALED
- ANY FRAMING IN CONTACT WITH CONCRETE SHALL BE TREATED
- FOR OTHER STRUCTURAL, MECHANICAL, PLUMBING, AND ELECTRICAL REQUIREMENTS REFERENCE APPLICABLE CODES

FOR ADDITIONAL EGRESS WINDOW REQUIREMENTS:
* SEE EGRESS WINDOW BROCHURE



Sample Residential Addition Plan

